


2

PROPOSED FIRST FLOOR PLAN

Scale: 3/8" = 1'-0"

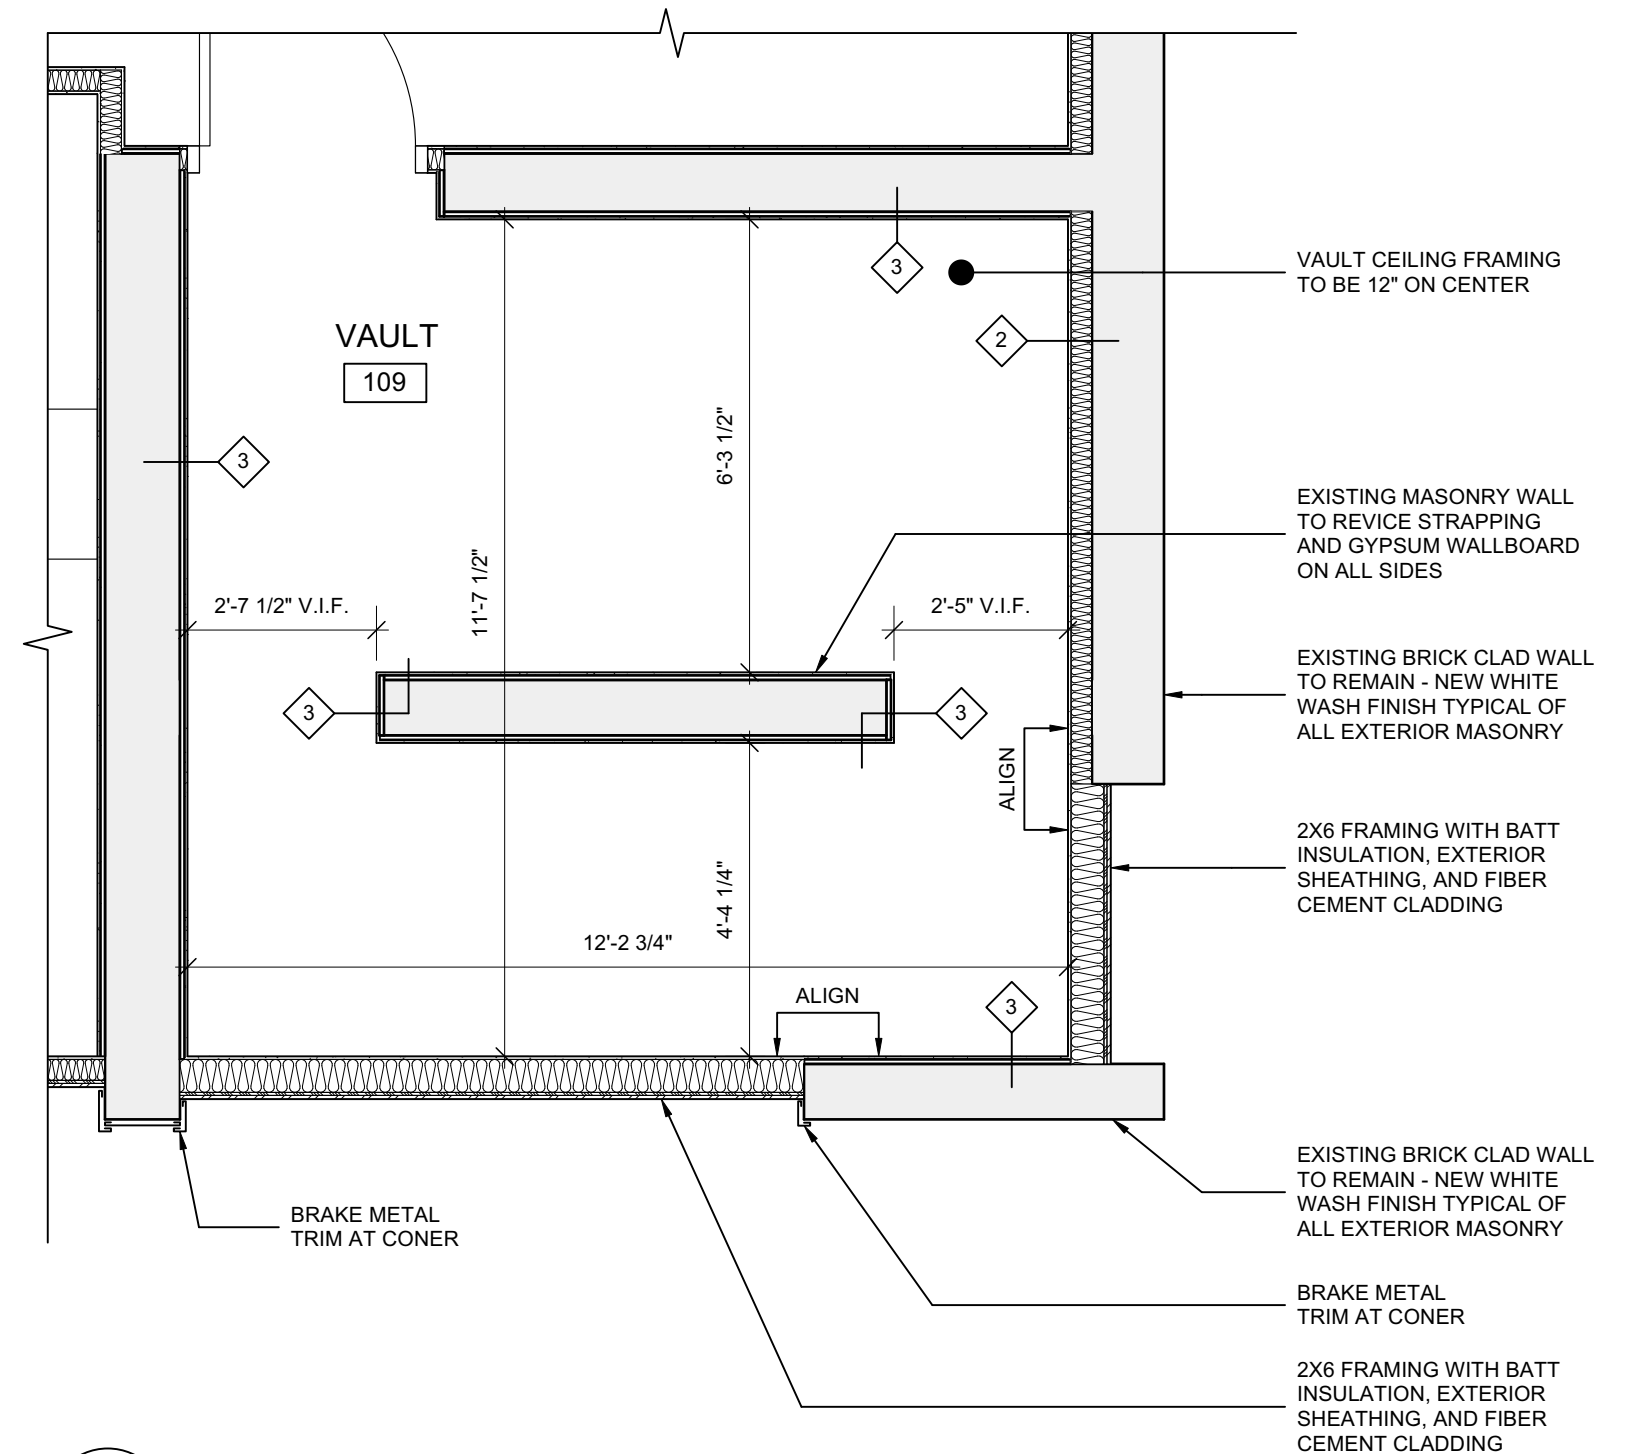

1

PROPOSED FIRST FLOOR PLAN

Scale: 3/8" = 1'-0"

SKA-4

MINT DISPENSARY

REVISED VAULT FLOOR PLAN

DATE: 07/19/2022

102 ELM STREET, SUITE 8
WESTFIELD, MA 01085
413.241.9801
valerearchitects.com

THIS DRAWING IS NOT INTENDED NOR SHALL IT BE USED FOR CONSTRUCTION PURPOSES UNLESS THE SIGNED PROFESSIONAL SEAL OF A REGISTERED ARCHITECT EMPLOYED BY VALERE ARCHITECTS, INC. IS AFFIXED IN THE SPACE BELOW. THE ARCHITECT SHALL BE DEEMED THE AUTHOR OF THESE DOCUMENTS AND SHALL RETAIN ALL COMMON LAW, STATUTORY AND OTHER RESERVED RIGHTS, INCLUDING THE COPYRIGHT.

VALERE
ARCHITECTS, INC.