

J S Dugger, AIA & Associates, Architects

Planning, Design & Construction Control

25 Beach Road Gloucester, MA 01930

jsdaia1@comcast.net 978-618-3391


Transmittal

Date: March 21, 2022
Project: 628 Trapelo Road
Belmont, MA

TO: Ara Yogurtian

Ara: Please Substitute the attached elevations SK A-9B and SK A-9C for the April 4th meeting in place of the elevations previously submitted.

Thank you,
John Dugger, AIA

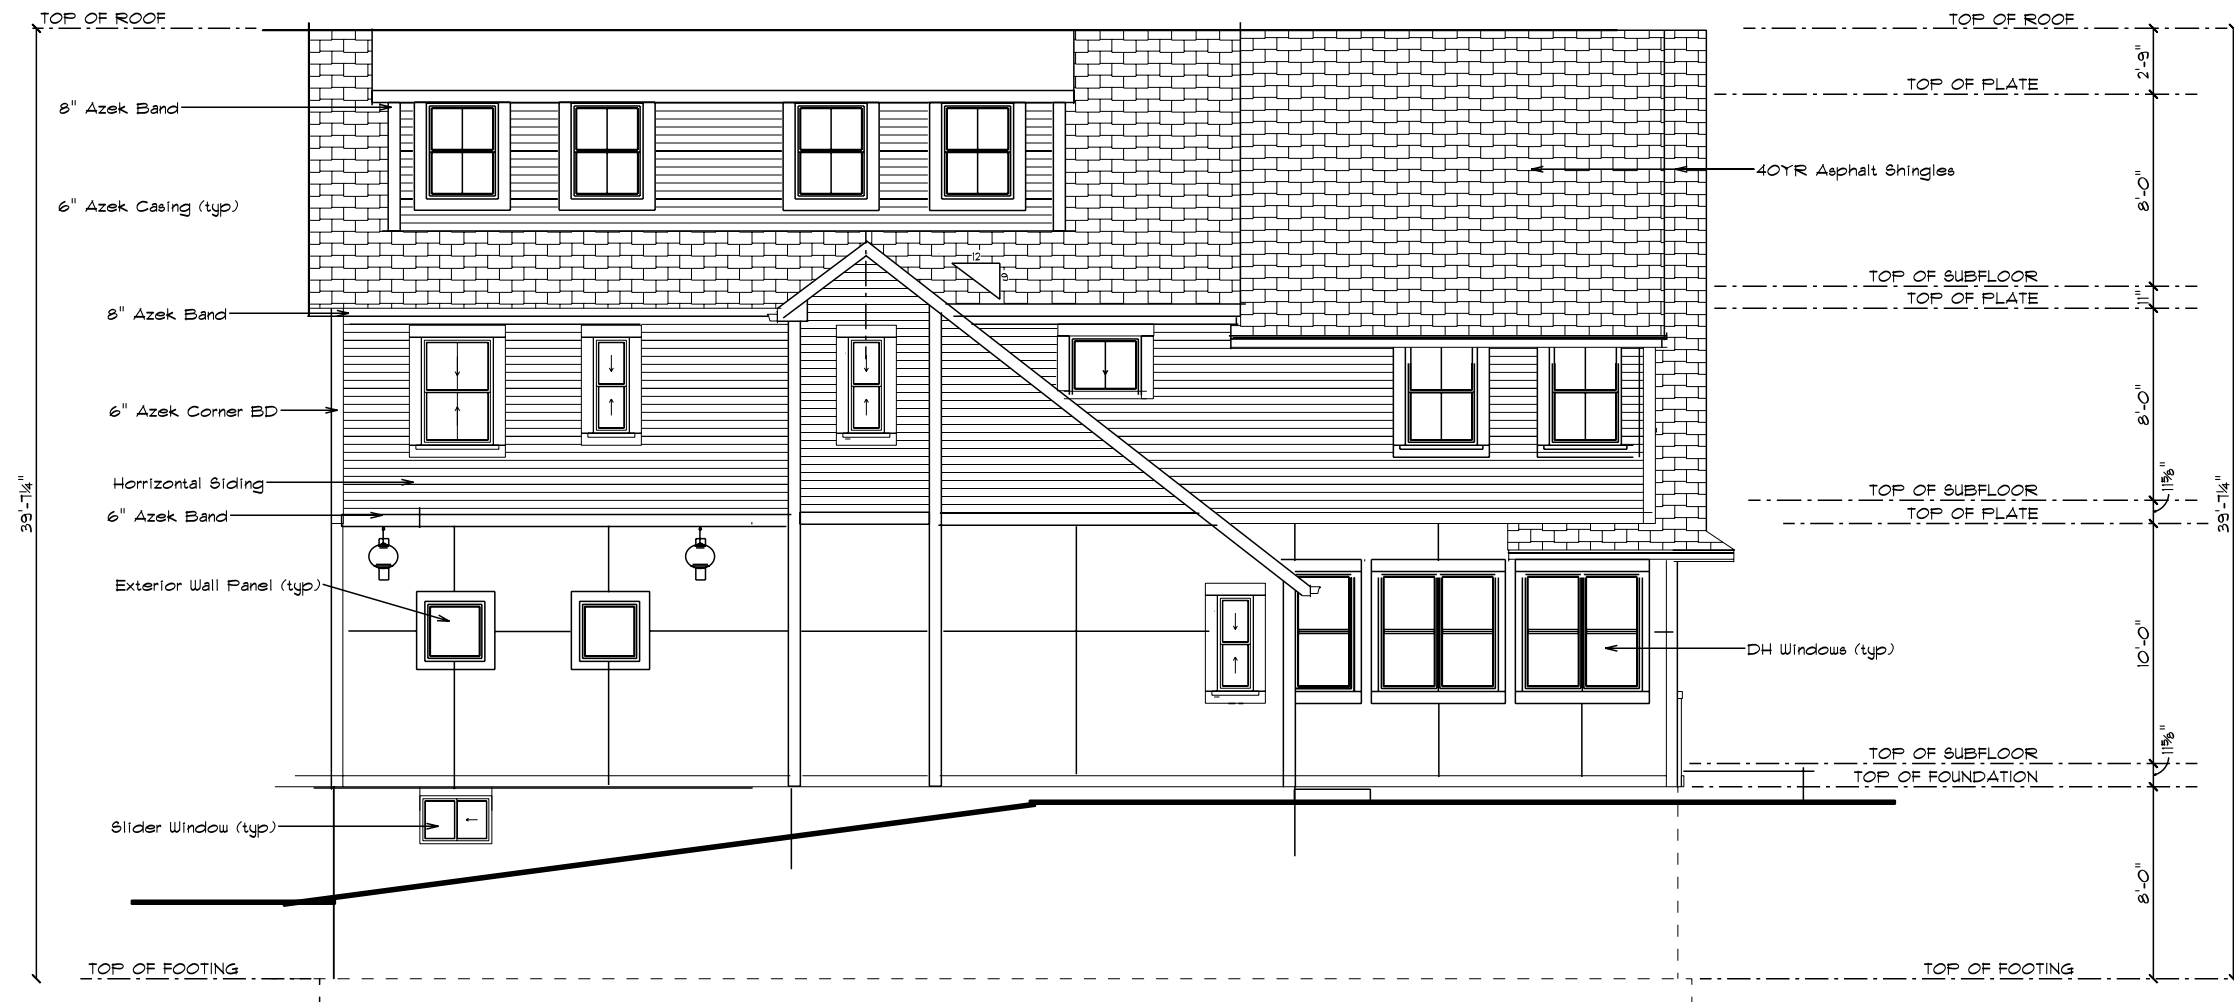

Side Elevation (South)

1/8" = 1'-0"

ALT B

J S Dugger, AIA & Associates
 25 Bench Road
 Gloucester, MA 01930
 jsdaiia1@comcast.net

ARCHITECT

628 Trapelo Road
 Replacement Building

Trapelo Investments, LLC
 37 Webb Street
 Lexington, MA 02420

PROJECT / OWNER

To Be Announced

CONTRACTOR


ACTION

RELEASE FOR PRICING
 01/15/2021
 ENGINEERING COORDINATION
 01/25/2021
 FOR CONSTRUCTION
 04/13/2021
 HALF STORY REV.
 07/14/2021
 FOR PERMIT
 08/04/2021
 SPECIAL PERMIT REV
 02/16/2022



SK
 A-9B

Sheet No. 21, 2021

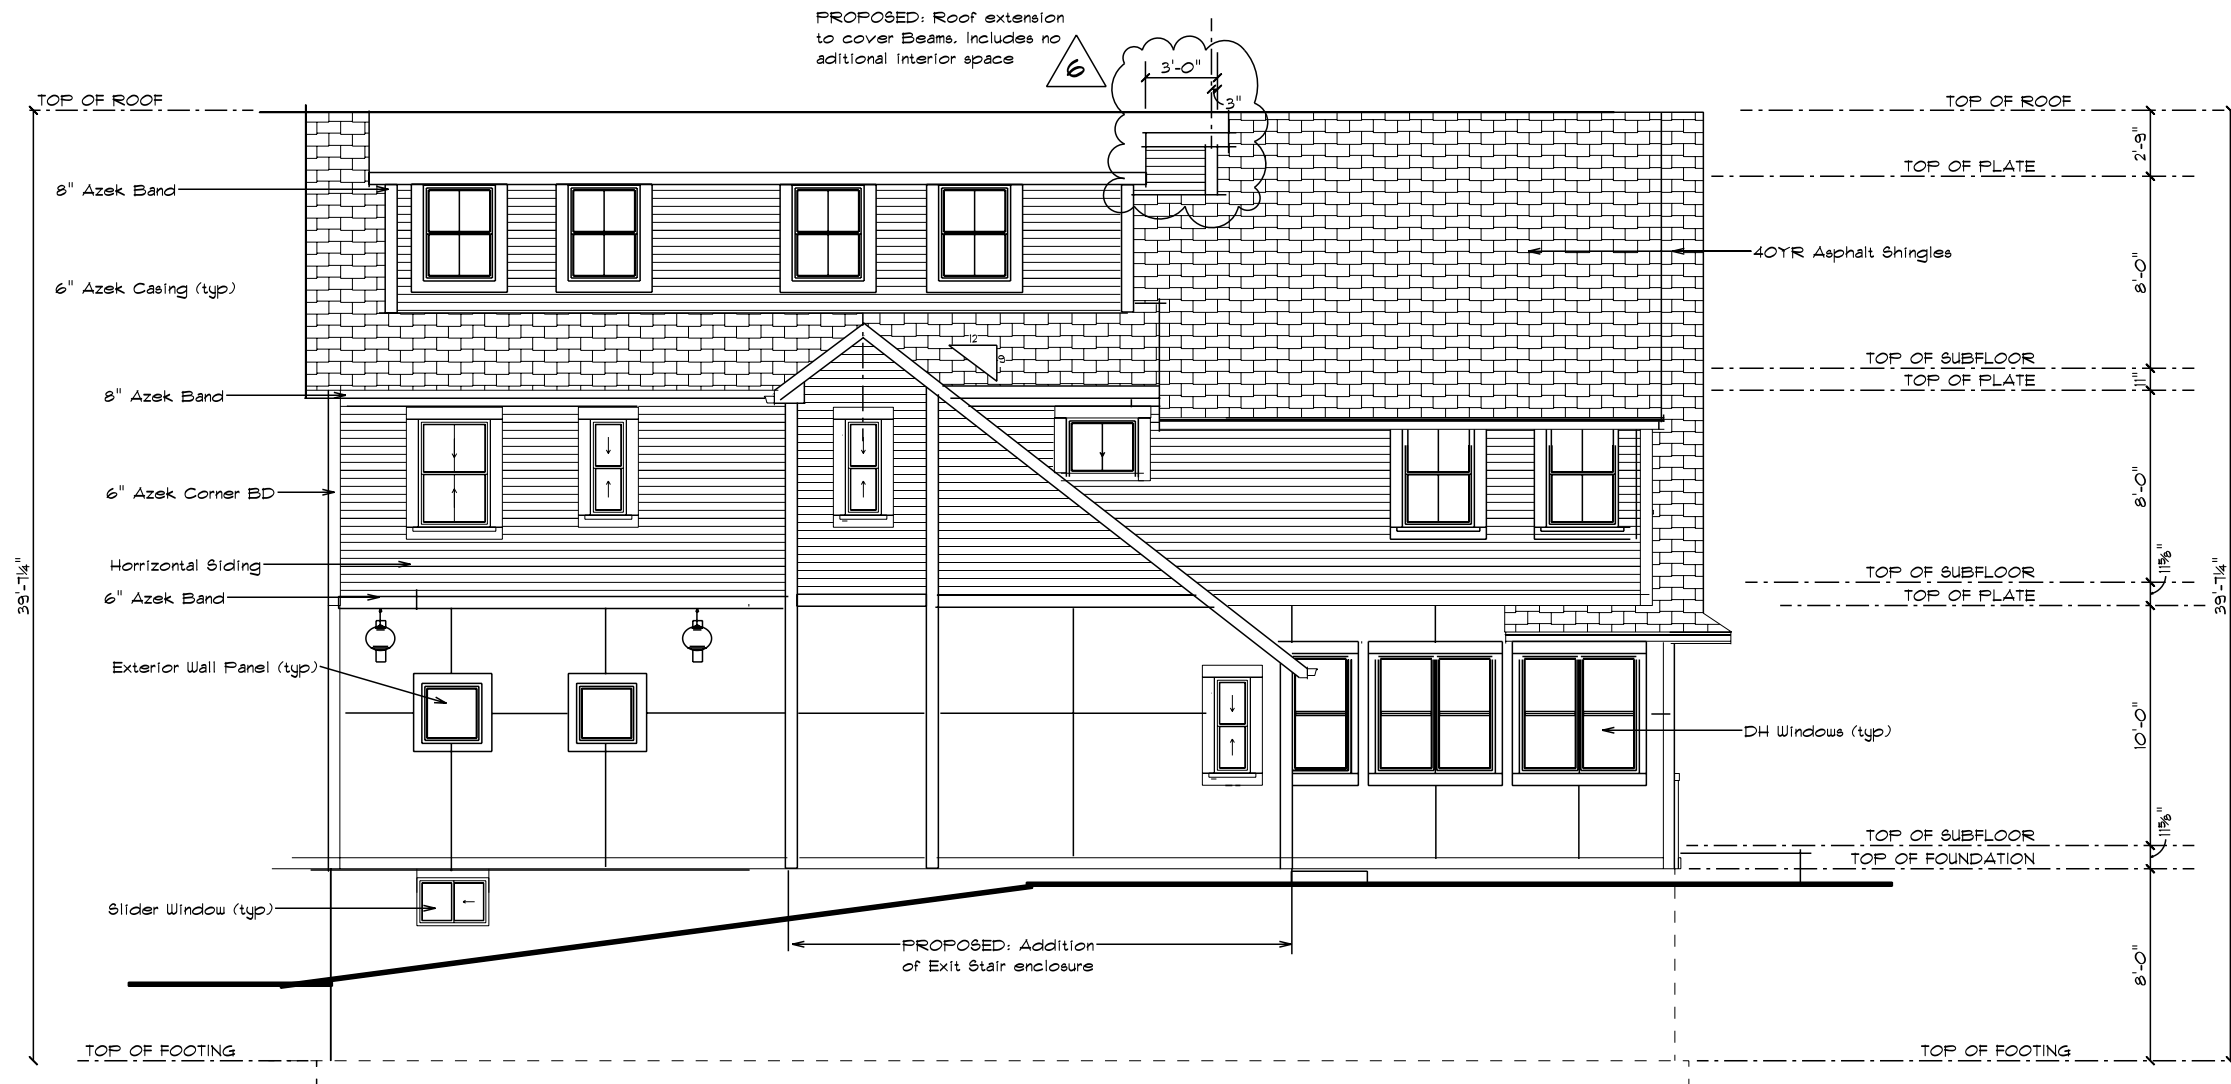

Side Elevation (South)

1/8" = 1'-0"

ALT B

J S Dugger, AIA & Associates
 25 Bench Road
 Gloucester, MA 01930
 jsdai1@comcast.net

ARCHITECT

628 Trapelo Road
 Replacement Building
 Trapelo Investments, LLC
 37 Webb Street Lexington, MA 02420


PROJECT / OWNER

To Be Announced

CONTRACTOR

ACTION

- RELEASE FOR PRICING
01/15/2021
- ENGINEERING COORDINATION
01/25/2021
- FOR CONSTRUCTION
04/13/2021
- HALF STORY REV.
07/14/2021
- FOR PERMIT
08/04/2021
- SPECIAL PERMIT REV
02/16/2022
- BM COVER EXTENSION
03/09/2022

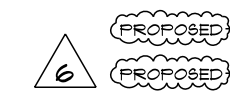

SK
 A-9C

Sheet No. 24, 2021